


**GROUND FLOOR PLAN**

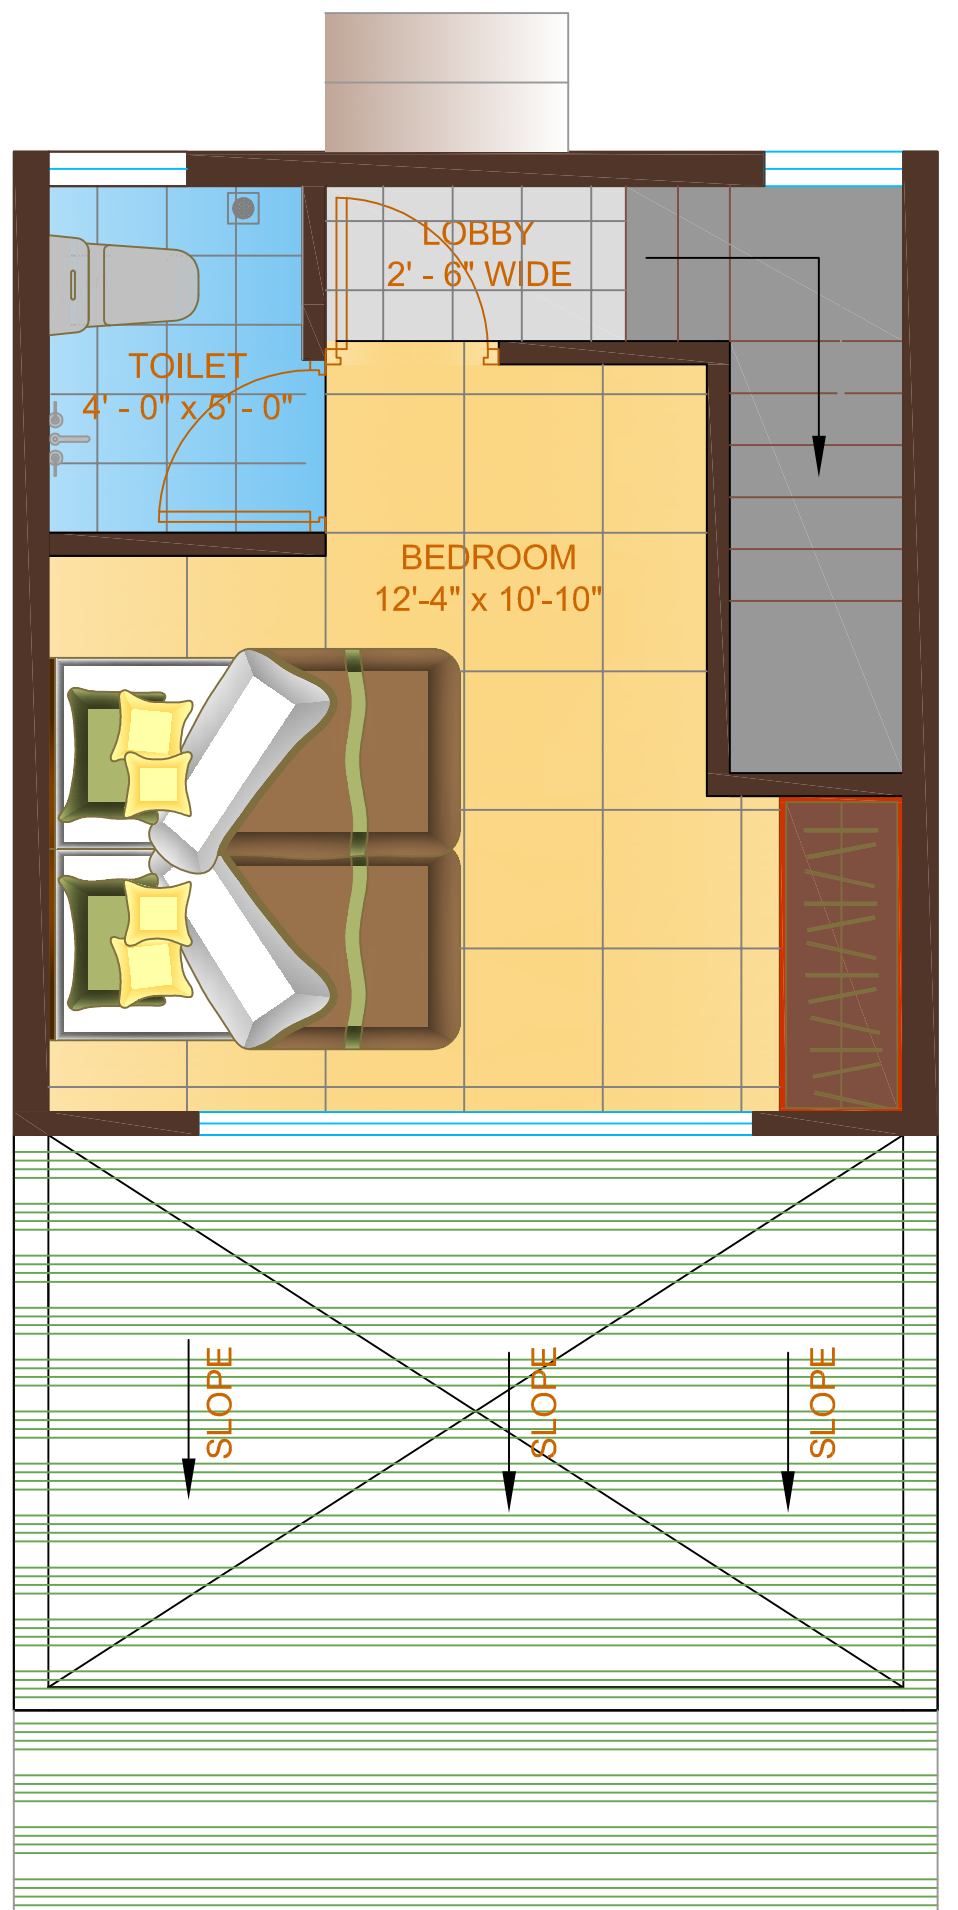

**FIRST FLOOR PLAN**

**PRESENTATION PLAN**

PMC  
TECHNO CONSULTANT  
NAVI MUMBAI

ARCHITECT  
**O'archilos**  
architects-interior designers-project managers

SCALE  
N.T.S  
DRAWN BY  
NIKITA  
DATE  
03-03-14

DEVELOPER  
K2 TRADE AND SERVICES PVT. LTD.  
Site Office: Survey No.109, Village Vangani, (E), Ambarnath.  
interact.azaad@gmail.com